


# THE MANSION

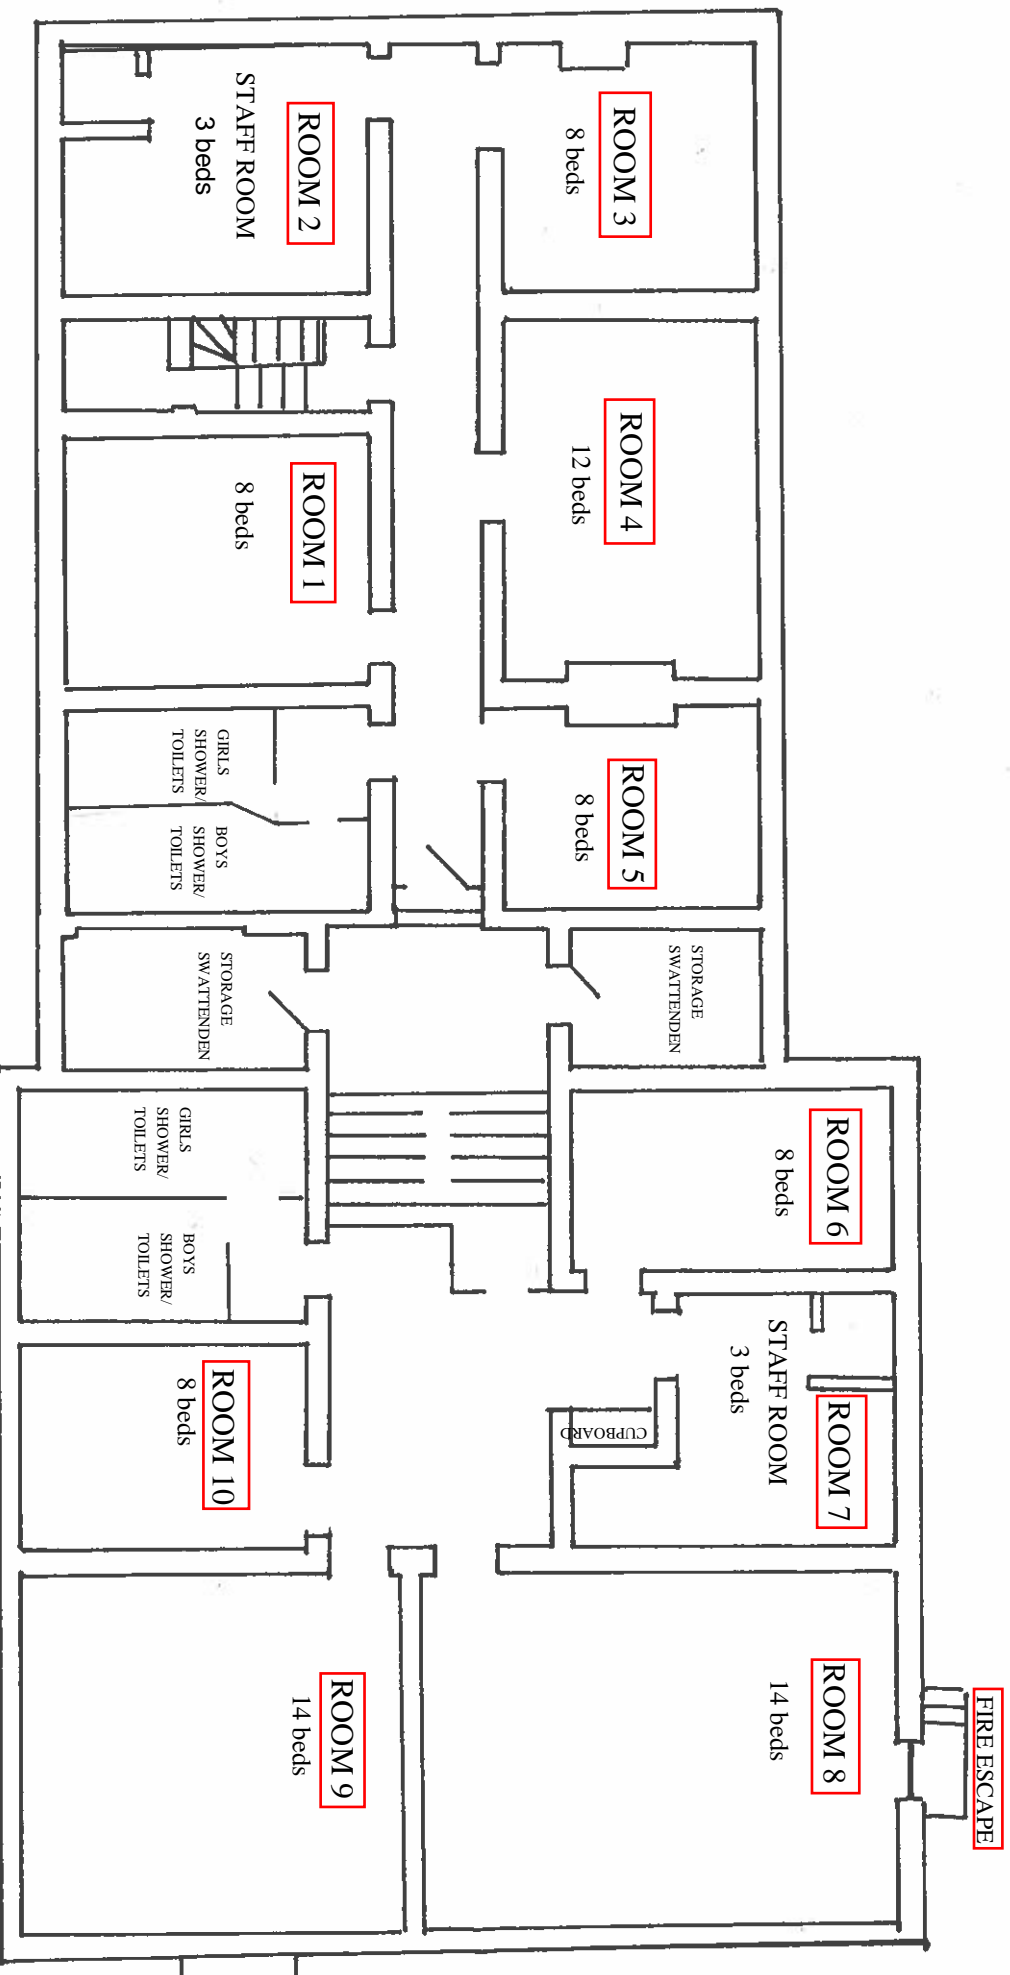

Please insert names in boxes on attached form and photocopy for fire plan.